


$$\begin{array}{r} \underline{\underline{72+851}} \end{array}$$

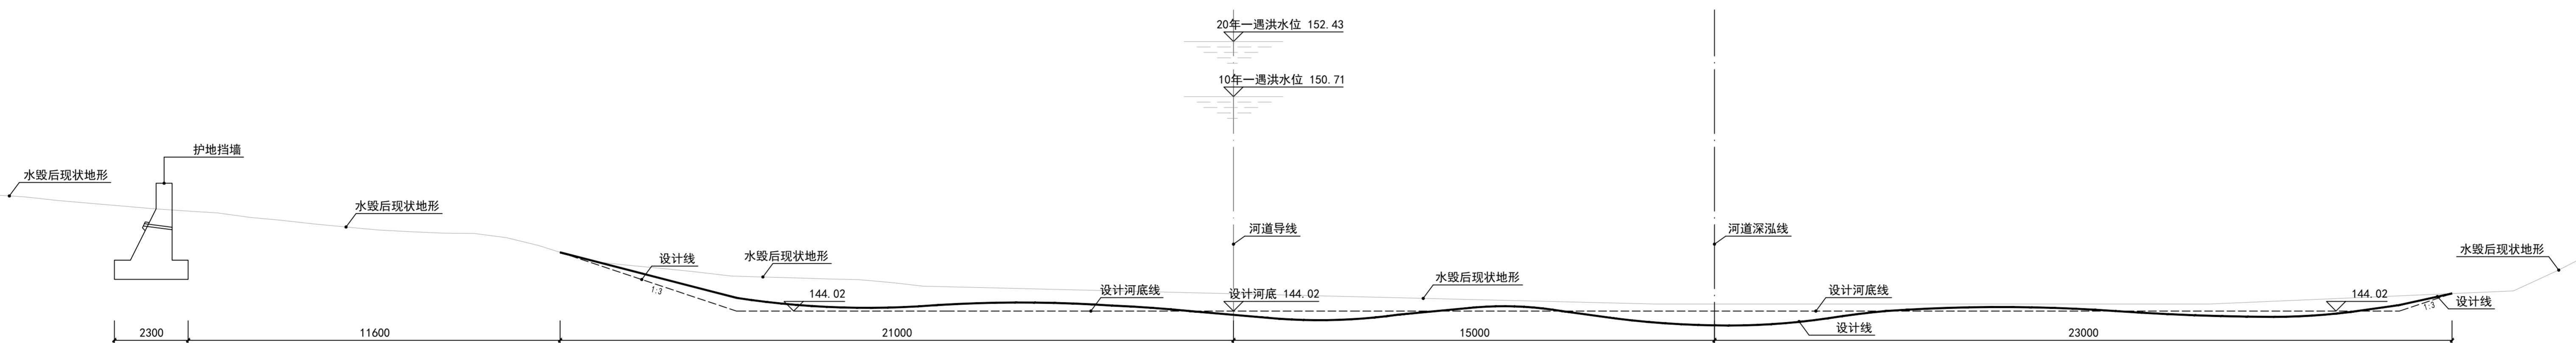

4+152

水利规划设计研究院
g Institute of Water
设计：甲级 A111007135
勘察：综甲 B111007135
工程咨询：甲级 91110108MA
019KBJ7J-18ZYJ18

WWW.BJWATERI.COM

河流域投资有限公司
J72023233

JOURNAL OF CLIMATE

10. The following table summarizes the results of the study. The first column lists the variables, the second column lists the descriptive statistics, and the third column lists the regression coefficients.

丹山峡段综合提升工程

10. The following table summarizes the results of the study. The first column lists the variables, the second column lists the descriptive statistics, and the third column lists the regression coefficients.

招标设计

第五三七

施工三标

总体

曲型横断面图1

基础绿化

景观绿化

YSX-ZB-S3-HDZT-LS-01A

1·100 版本号 A

卷之三

2024-02

签 名

For more information about the study, please contact Dr. Michael J. Hwang at (310) 794-3000 or via email at mhwang@ucla.edu.




For more information about the study, please contact Dr. John Smith at (555) 123-4567 or email him at john.smith@researchinstitute.org.

10. The following table summarizes the results of the study. The first column lists the variables, the second column lists the descriptive statistics, and the third column lists the results of the regression analysis.

ANSWER The answer is 1000.


会签栏
专业 签名

版本说明

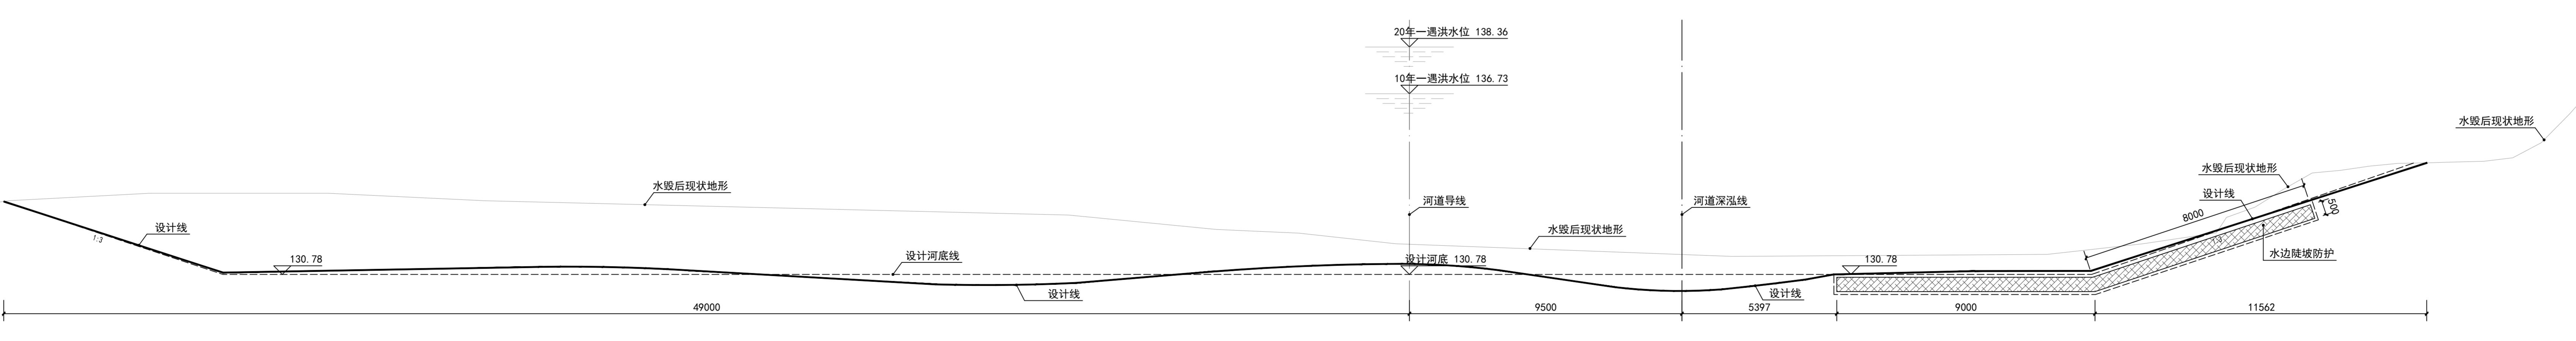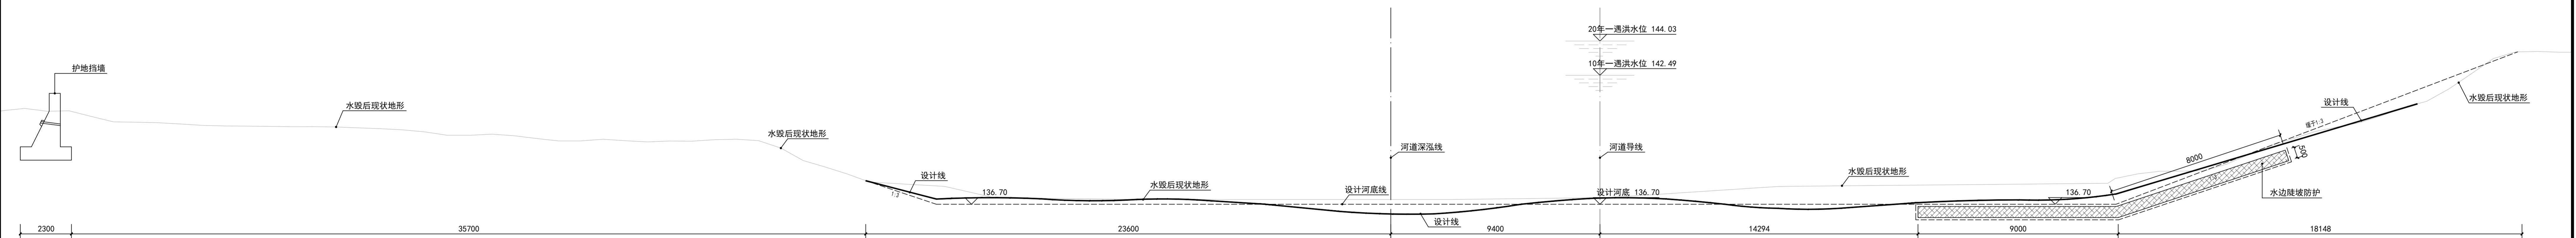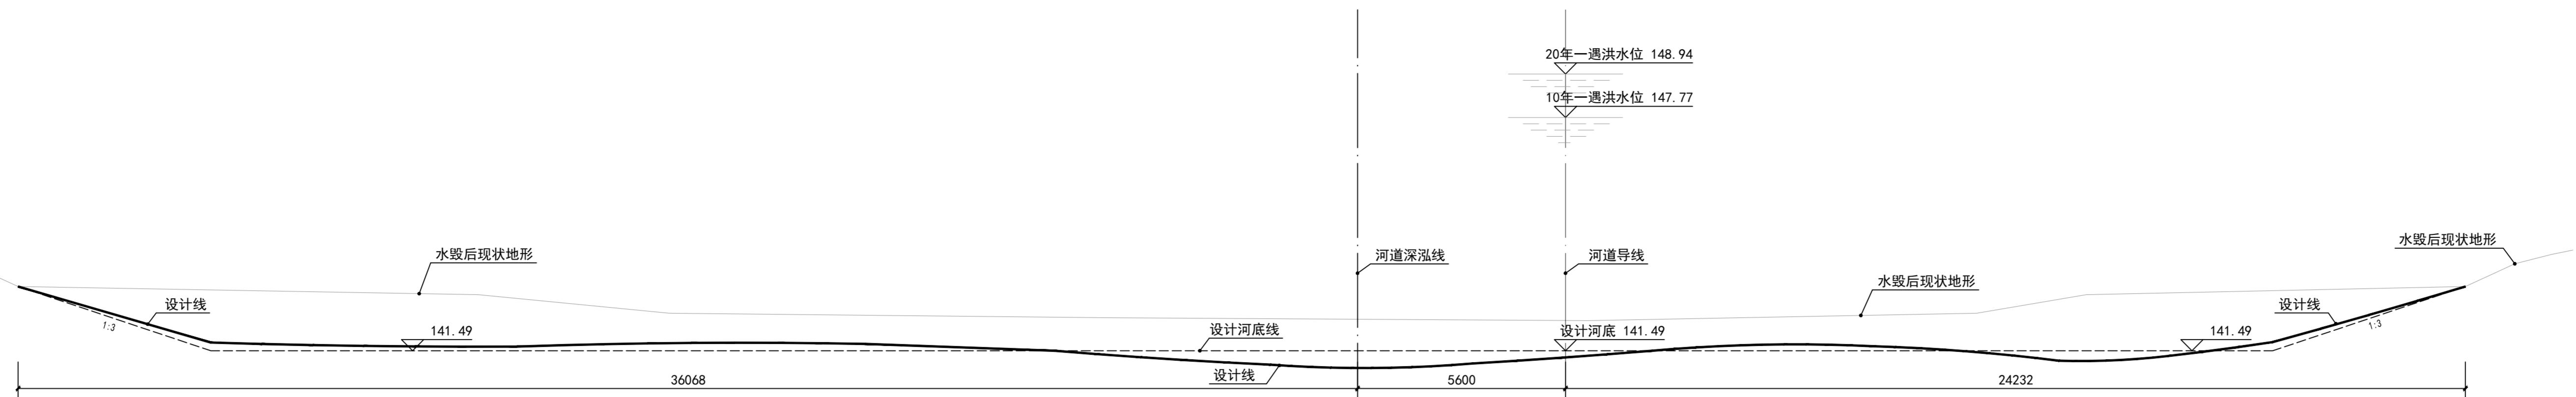


北京市水利规划设计研究院
Beijing Institute of Water
工程设计：甲级 A111007135
工程勘察：综合 B111007135
工程咨询：甲级 019871-JZYL18
中国北京 车公庄西路21号
www.biwatec.com


委托单位	永定河流域投资有限公司
项目编号	JZ2023233
项目名称	永定河山峡段综合提升工程
项目阶段	招标设计
分项名称	施工三标
部位名称	总体
图纸名称	典型横断面图2
出图专业	景观绿化
图纸编号	YSX-ZB-S3-HDZT-LS-02A
比例	1:100
日期	2024-02
岗位	签名
批准	
审核	
校核	
设计	

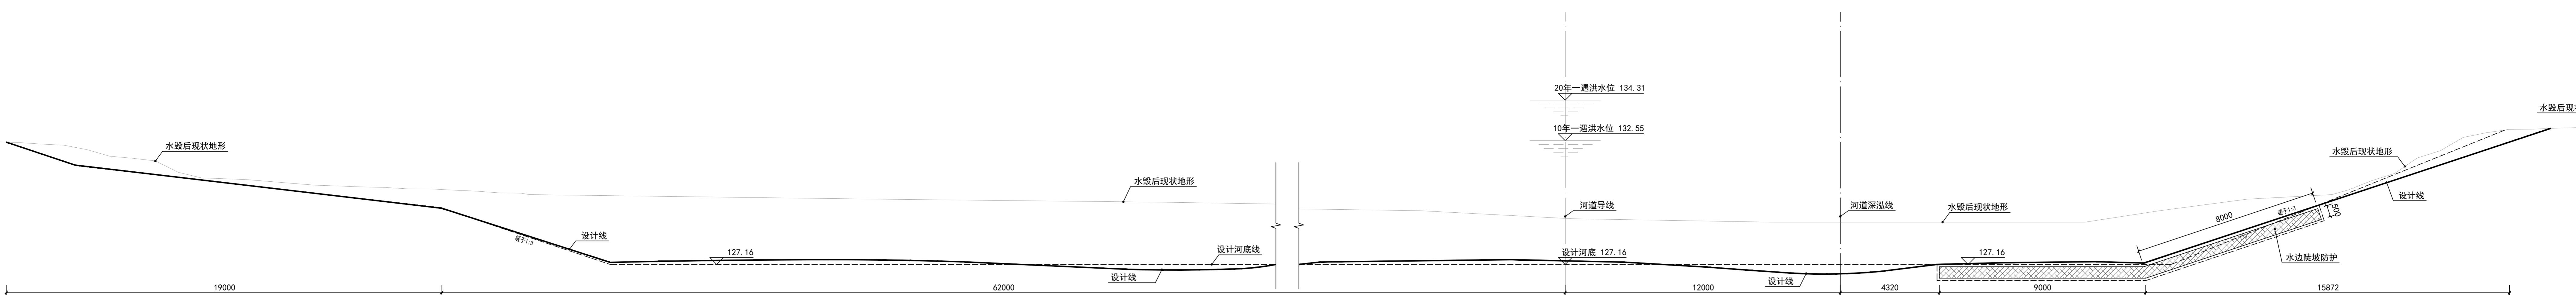

79+859

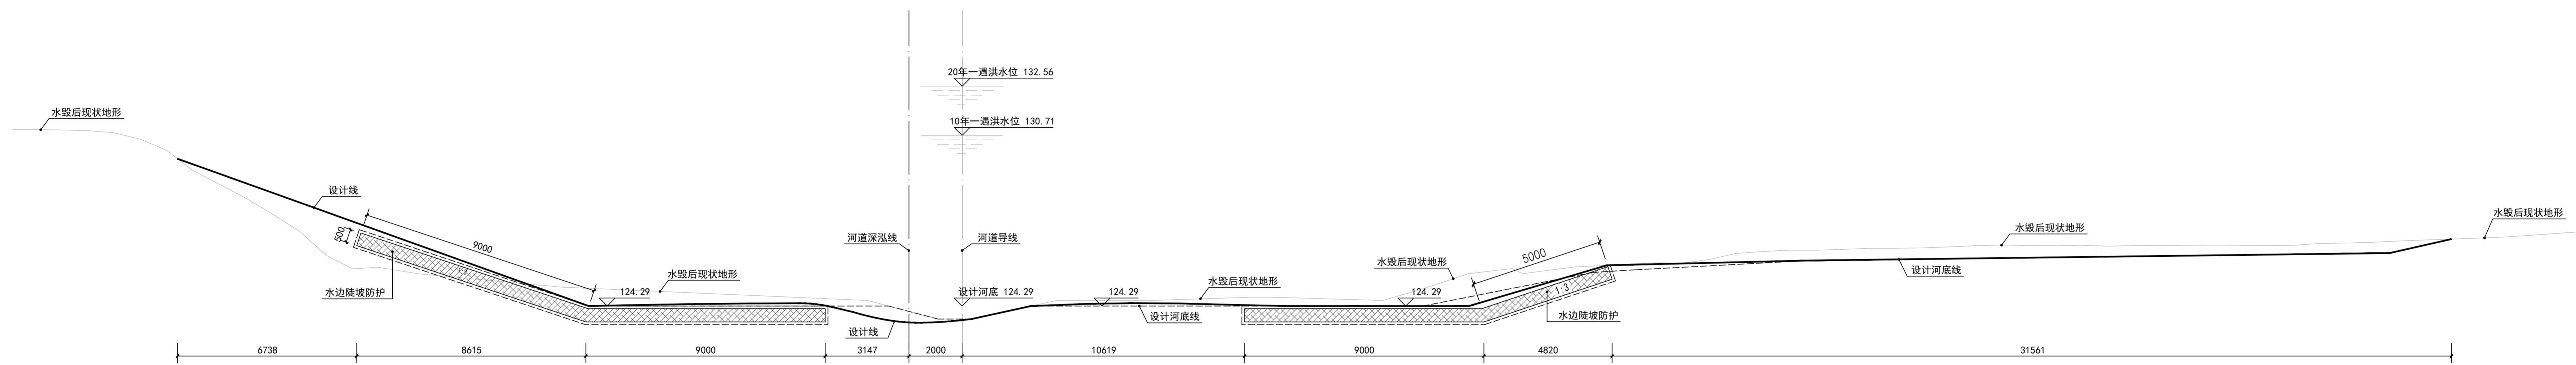


$$\underline{80+858}$$

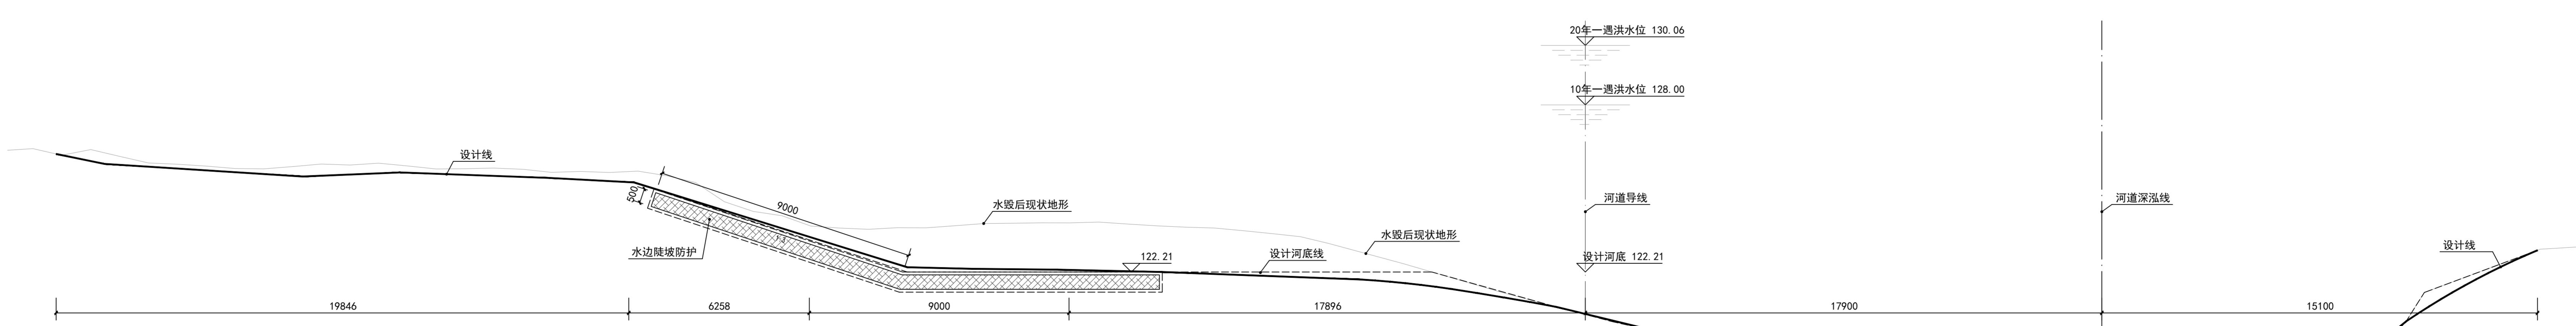

81+85

会签栏
专业 签名

版本说明

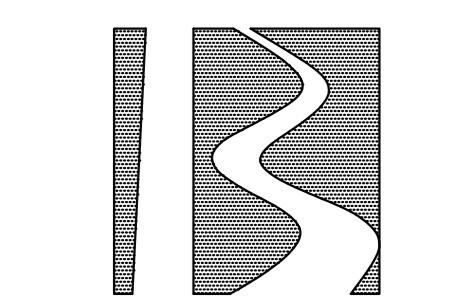

北京市水利规划设计研究院
Beijing Institute of Water

工程设计：甲级 A111007135
工程勘察：综甲 B111007135
工程咨询：甲级 019KBJ-J-16ZJ18
中国北京 车公庄西路21号
www.biwater.com

委托单位




永定河流域投资有限公司


项目编号 JZ202323

项目名称

永定河山峡段综合提升工程

项目阶段	招标设计
分项名称	施工三标
部位名称	总体
图纸名称	典型横断面图4
出图专业	景观绿化
图纸编号	YSX-ZB-S3-HDZT-LS-04A
比例	1:150 版本号 A
日期	2024-02
岗位	签名
批准	
核定	
审查	
校核	
设计	

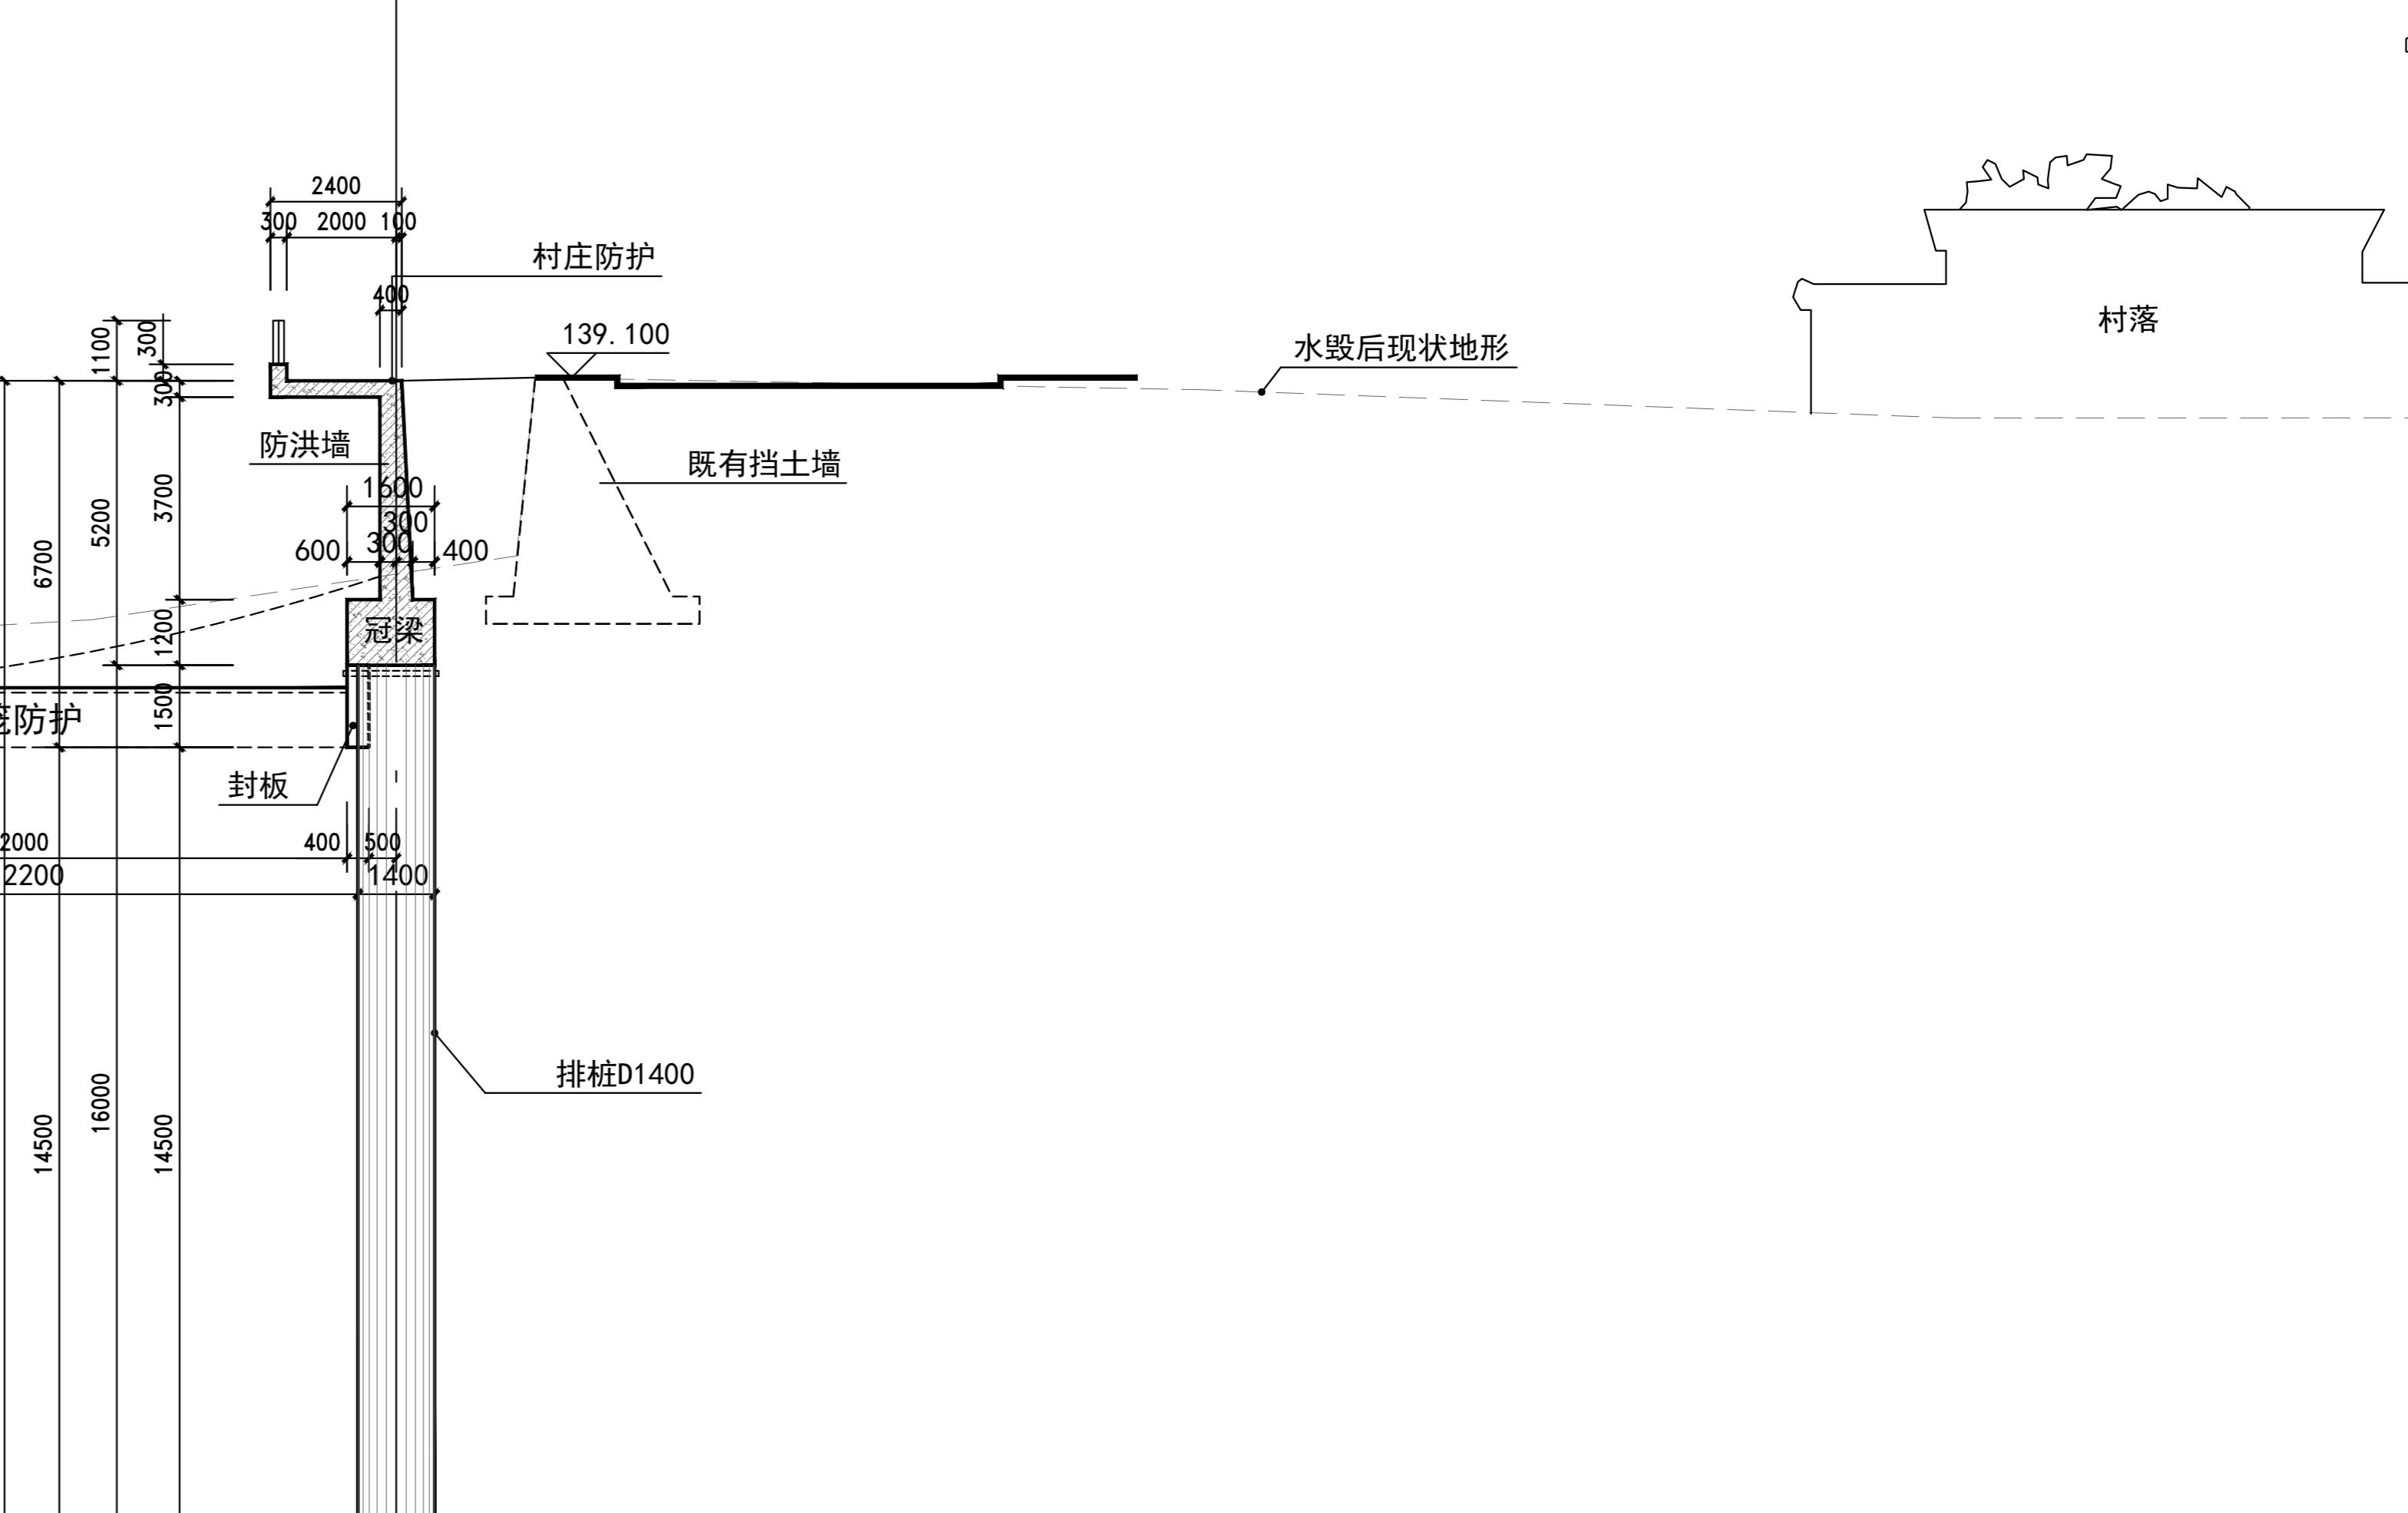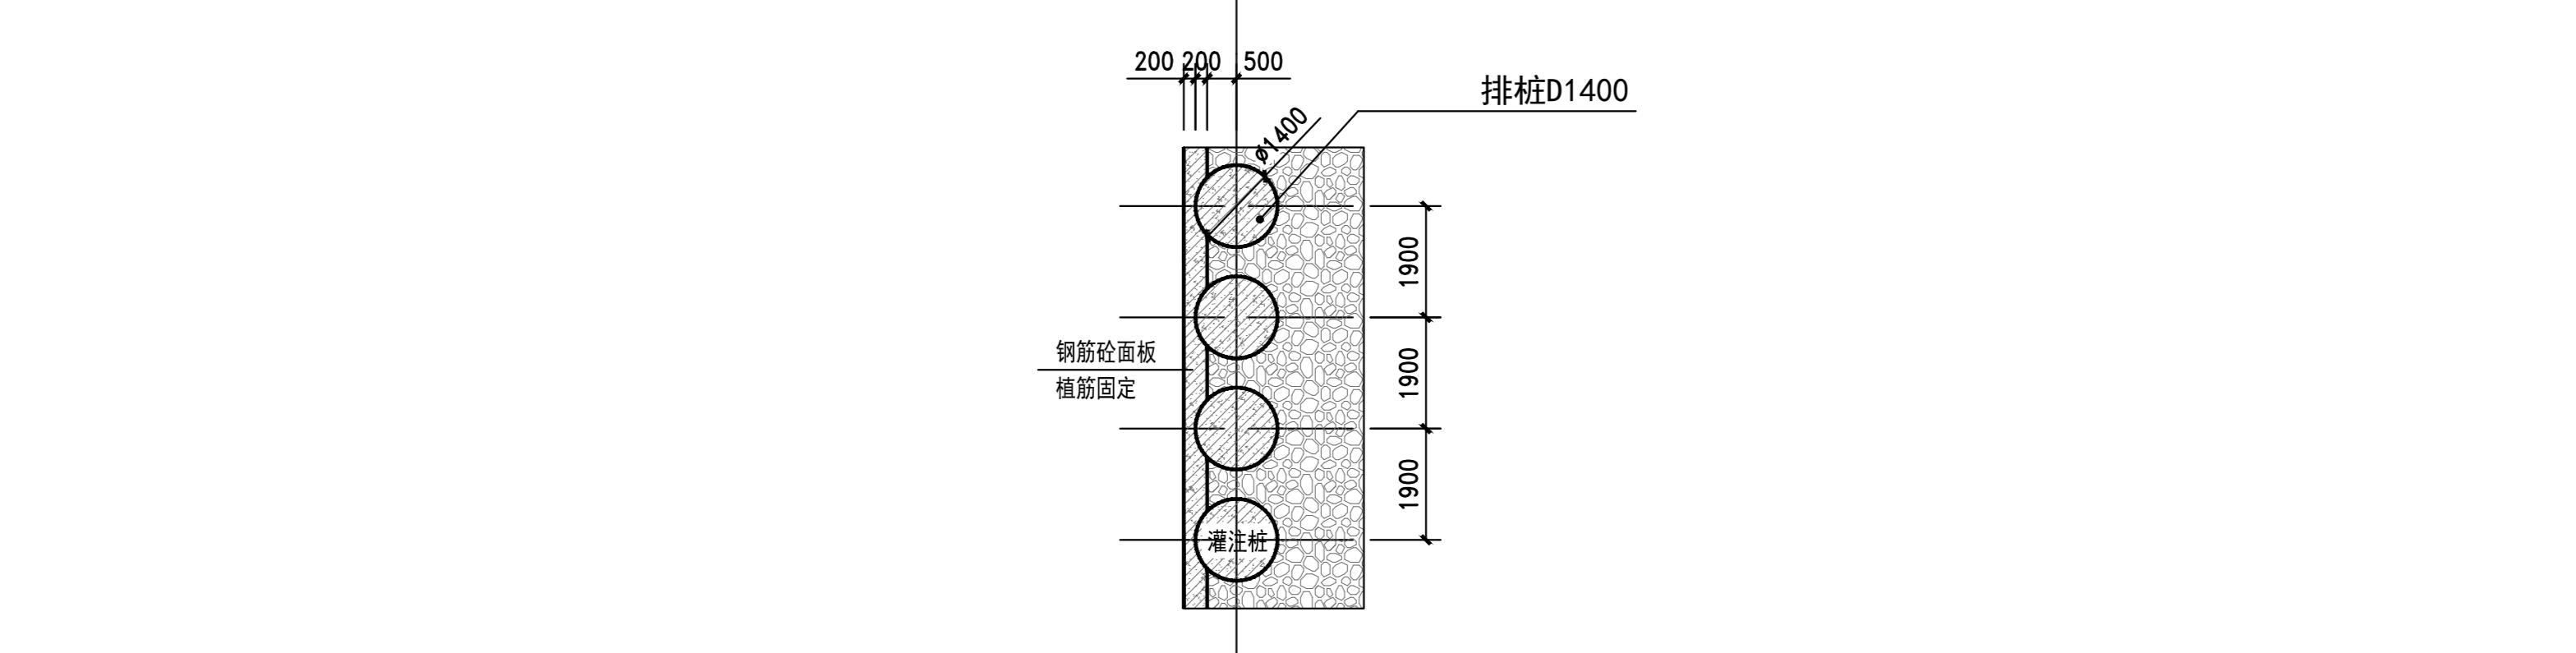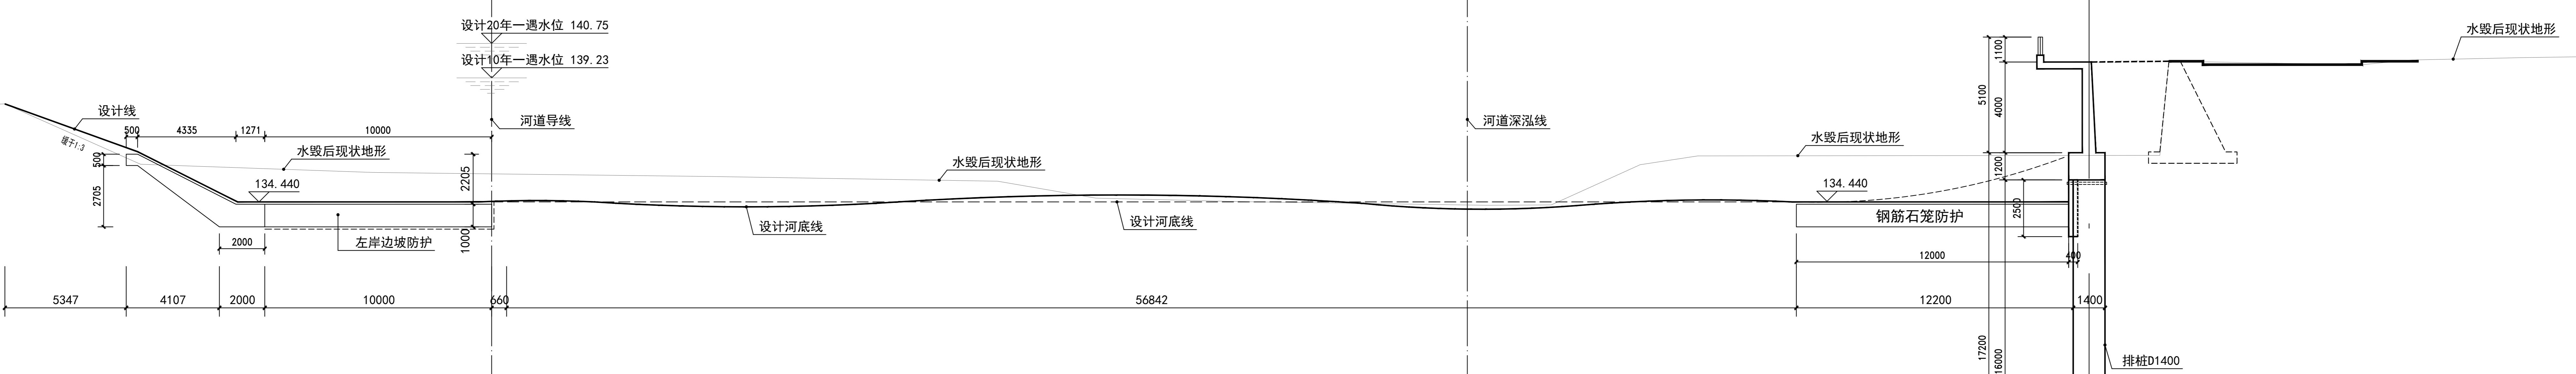

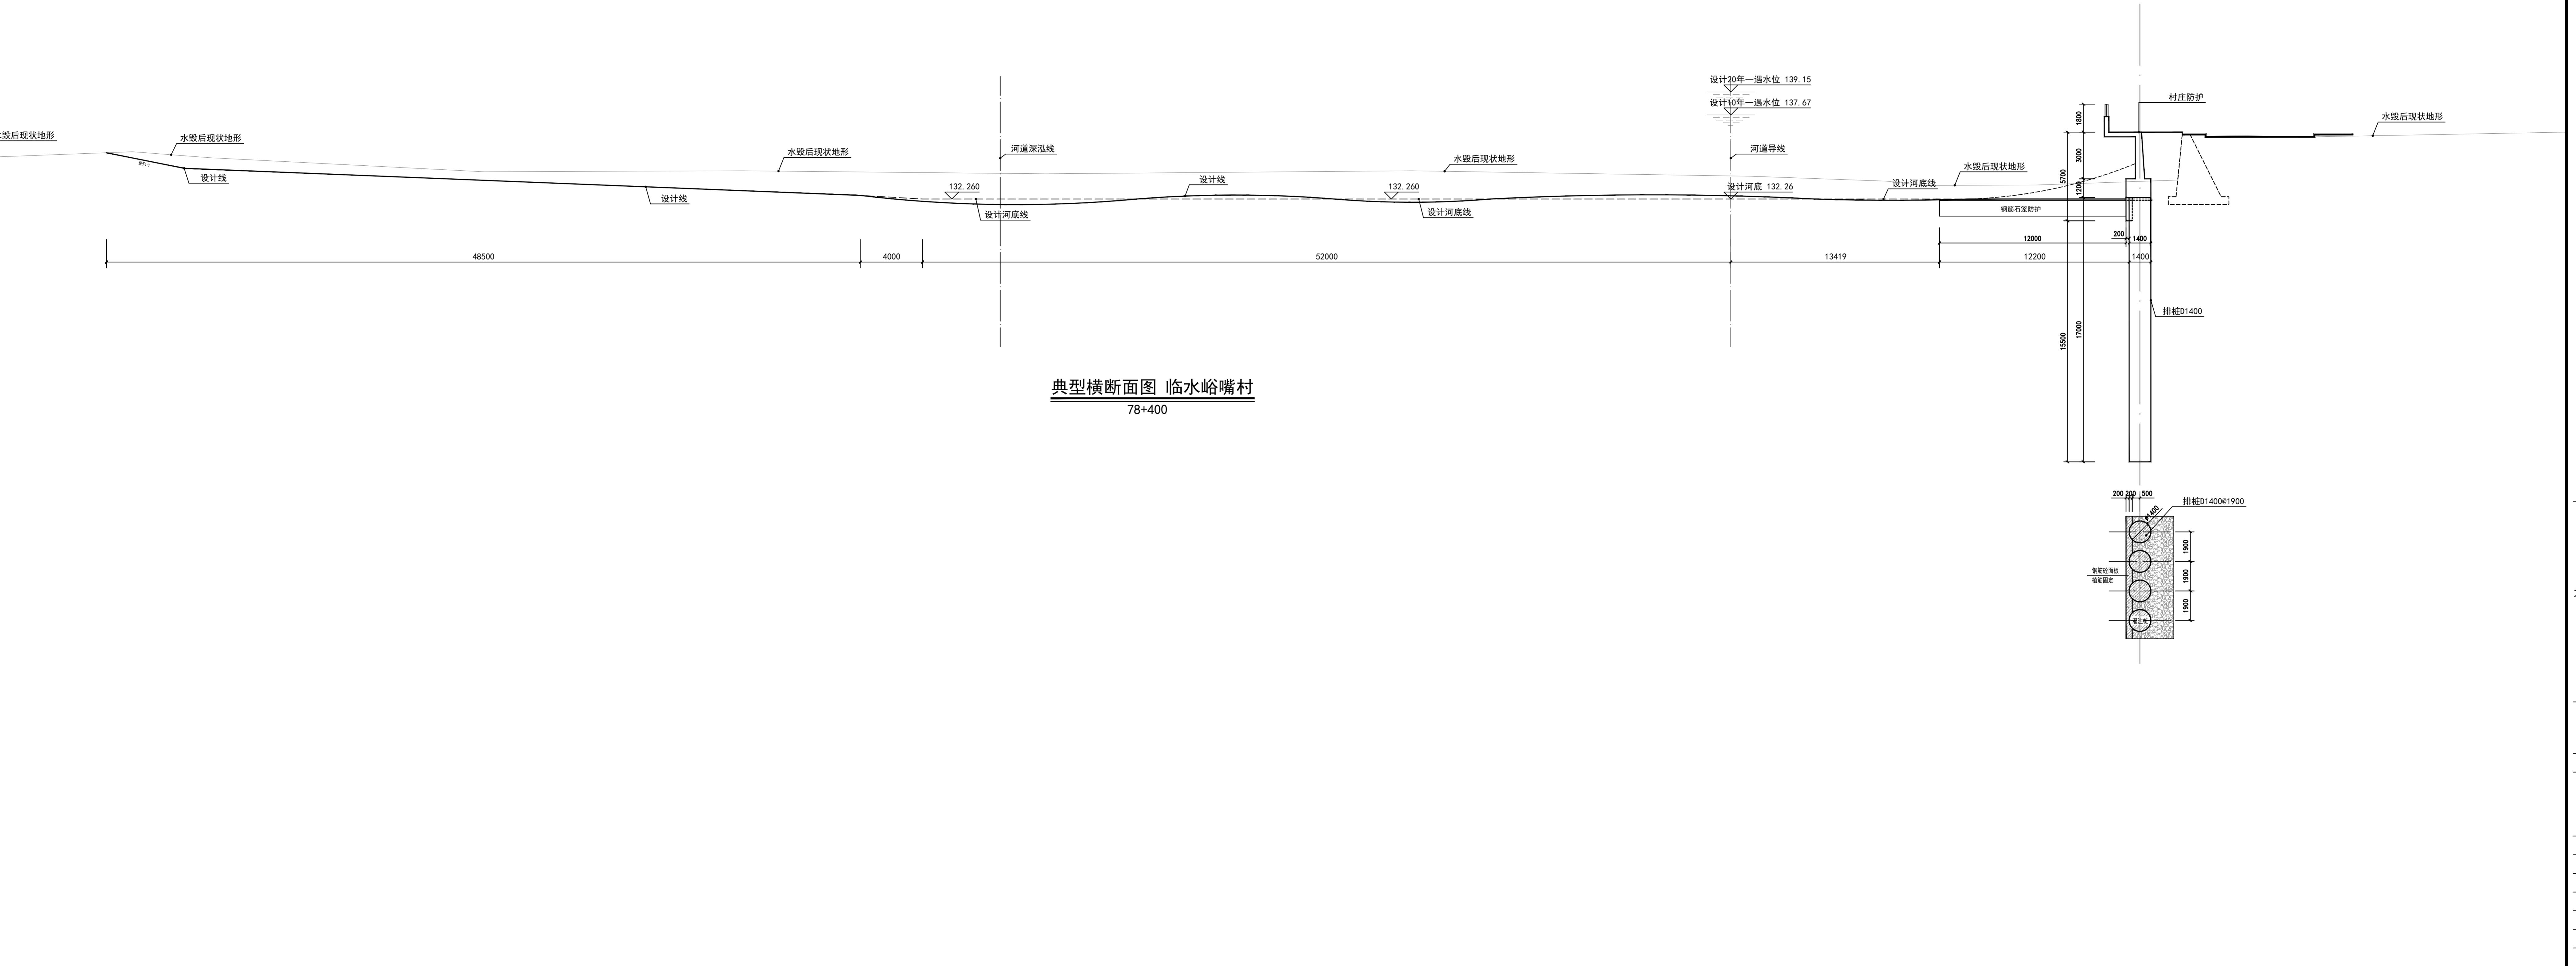

A vertical black rectangle containing a white wavy line that curves from the bottom left towards the top right.

利规划设计研究院
nstitute of Water
: 甲级 A111007135
: 综甲 B111007135
询: 甲级 91110108MA
019KBJ7J-18ZYJ18
京 车公庄西路21号

流域投资有限公司
JZ2023233

峡段综合提升工程		
招标设计		
施工三标		
总体		
典型横断面图5		
景观绿化		
YSX-ZB-S3-HDZT-LS-05A		
150	版本号	A
2024-02		
签 名		